



Project approved by: **DB/MS/1/80/236**, dated **19/03/2016** regarding the plans.

K. S. Baccanta
 Assistant Town Planning Officer & District Planning Officer, Office of the Municipal Commissioner - Goa

 

This permission is valid for the plan No. **441/NR55/1963/13** dt. **23.5.2016** and your undertaking dt. **9.5.16**

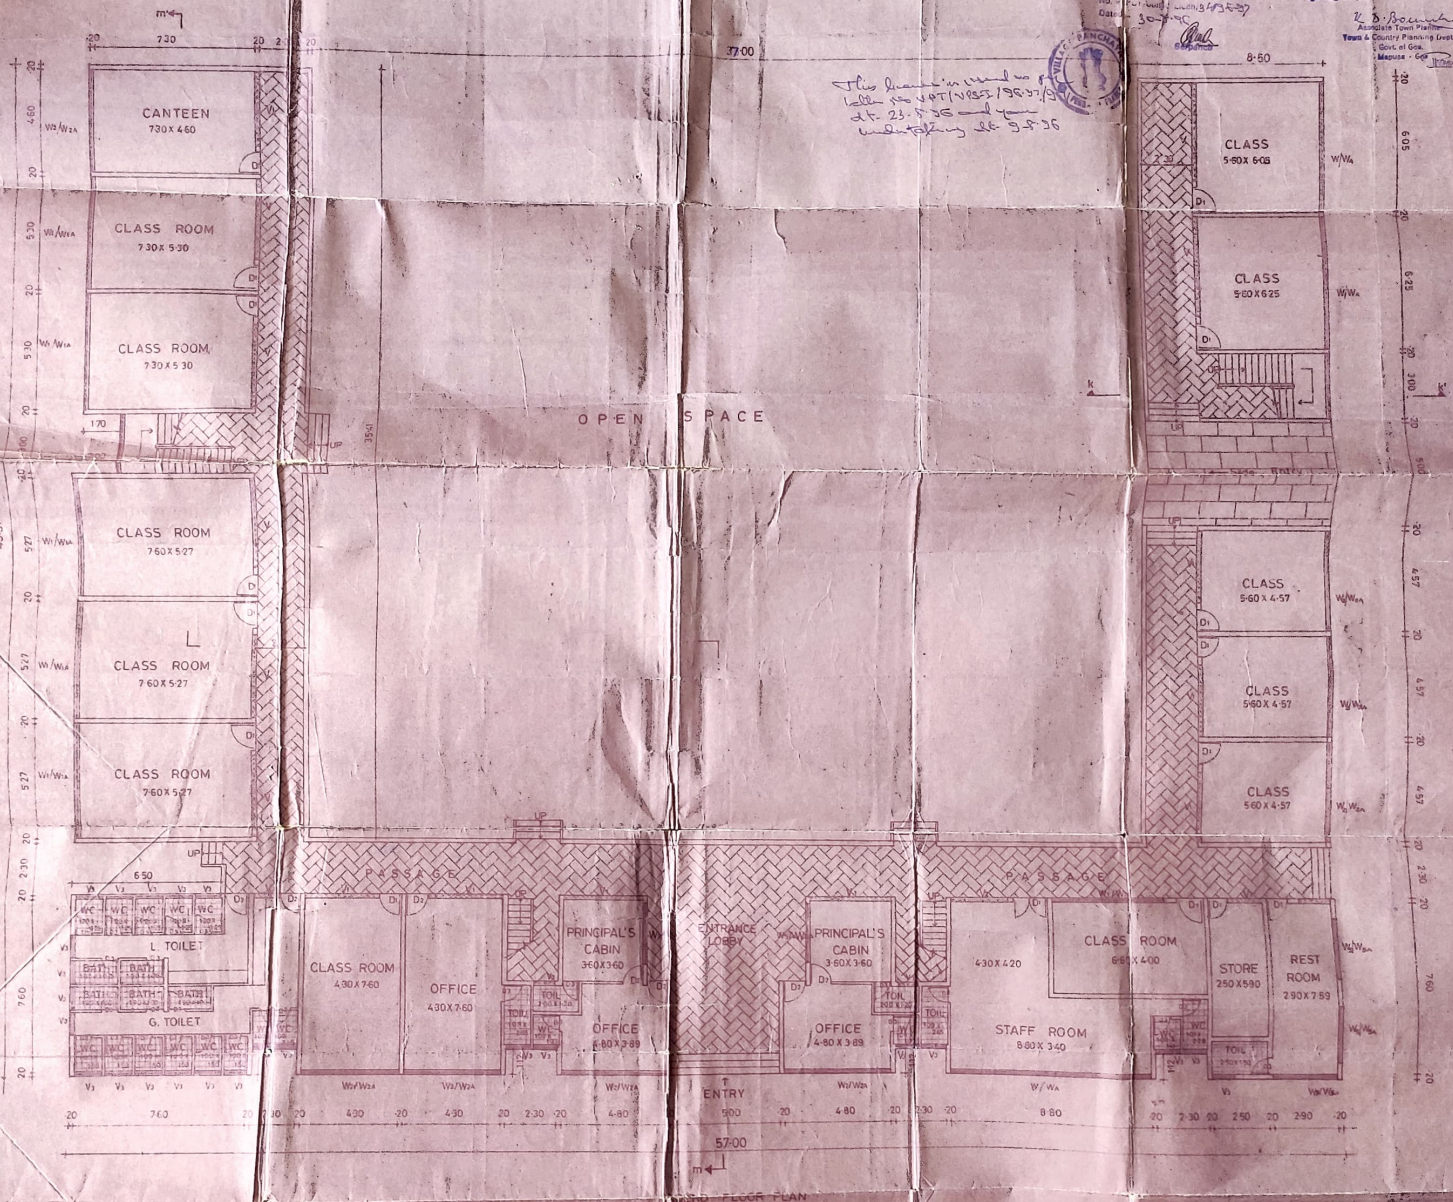

DOORS

CODE	SIZE	No	TYPE
D	150 X 210	02	T.W. Panelled
D	100 X 210	20	" "
D	080 X 210	11	" "
D	080 X 210	09	Flushed

SCALE OF OPENINGS

CODE	WIND	No	TYPE
W	1.20	07	Glazed
W	1.20	10	" "
W	1.20	16	" "
W	1.20	03	" "
W	1.20	02	" "
W	1.20	06	" "

VENTILATORS

CODE	SIZE	No	TYPE
V	400 X 0.80	20	Glazed
V	300 X 0.80	20	" "
V	200 X 0.80	04	" "
V	125 X 0.80	50	Louvered Glazed
W	800 X 0.80	17	" "
W	500 X 0.80	18	" "
W	450 X 0.80	16	" "
W	400 X 0.80	03	" "
W	300 X 0.80	02	" "
W	200 X 0.80	06	" "

PARTICULARS

PRABHAKAR EDUCATION SOCIETY
 ALTO-PORNOIM, BARDEZ - GOA.

Prabhakar Education Society
 Panel - Goa

Pradeep E. Prabhu Choudhary
 B. Arch (Regd.)
 Reg. No. CA79210338
 Panaji, 09/10/20

ARCHITECT: **NEEVH CONSULTANTS**
 BARDEZ RAC (L503)
 PORTALS PANAJI GOA.
 PHONE: 220967

JOB No: 101/96
 SCALE: 1/80
 DATE: 08.01.2016
 DRAWN BY: P. MAJEKAR
 CHK BY:

TITLE: **GROUND FLOOR PLAN**


Approved License Subject to
the conditions of Licence
No. VP/PDF/Const. Lic. 23/195-97
Dated - 30-8-96



Plan drawn for school
for class nos. 107/108-1/96
971/107-23-8-96 and
you made today
dated 9-8-96.

Please check serial No. DB/1852
608/26... dated 19/3/2004
regarding the plans.

R. D. Bhandari
Associate T
Town & Country
Consultants
Mumbai

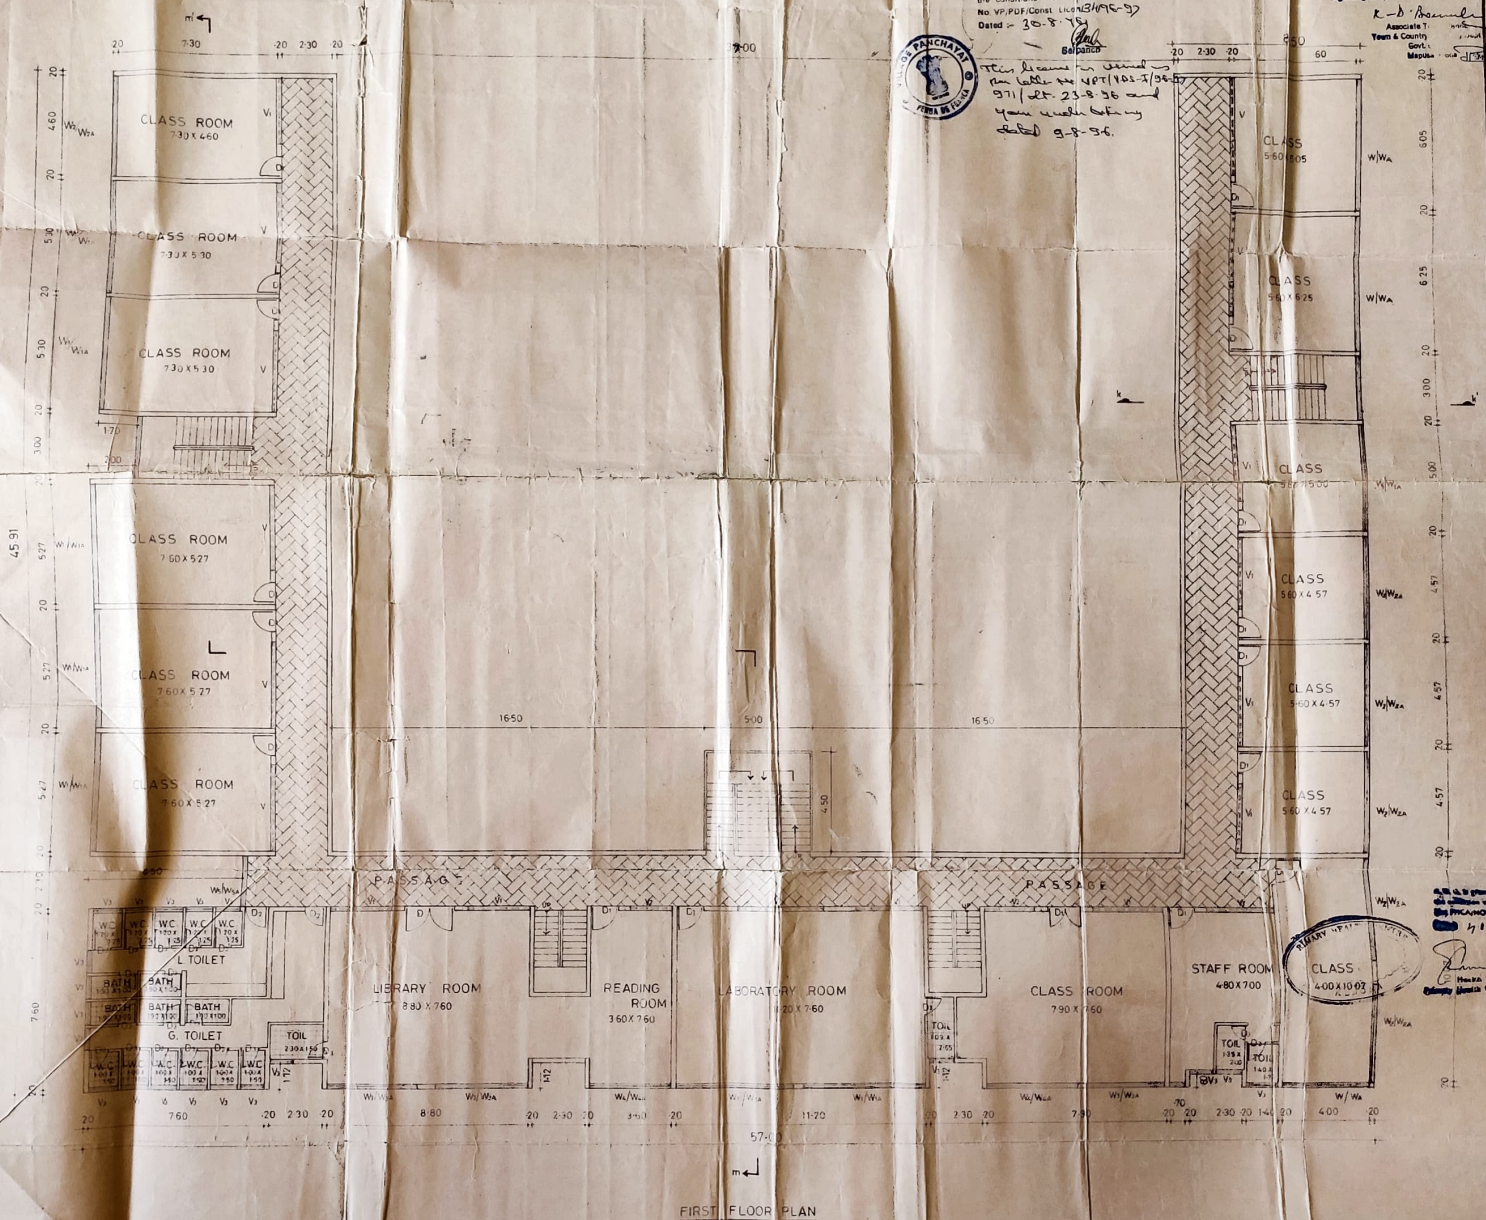

FIRST FLOOR PLAN

Prabhu
Chairman
Prabodhan Education Society
Parvat - Goa

Pratik K. Prabhu Chartered
Architect
Reg. No. CA/921/1454
100 Arch. 16/96



PARTICULARS:
PRABODHAN EDUCATION
SOCIETY
ALJO-PORVORIM, BARDEZ-GOA.

ARCHITECTS/ENGINEERS
NEEVH CONSULTANTS
BAMBOLKAR BLDG. 5/F
PORTAIS, PANAJI GOA
PHONE 230967

TITLE:
FIRST FLOOR PLAN

DRG. NO.: 03
JOB NO.: 101/96
SCALE: 1/100
DATE: 07-01-96
DRN. BY: P. MAJEKAR
CHK. BY:

ALL RIGHTS RESERVED
NO PART OF THIS PLAN
SHOULD BE REPRODUCED
WITHOUT THE WRITTEN
CONSENT OF THE ARCHITECT

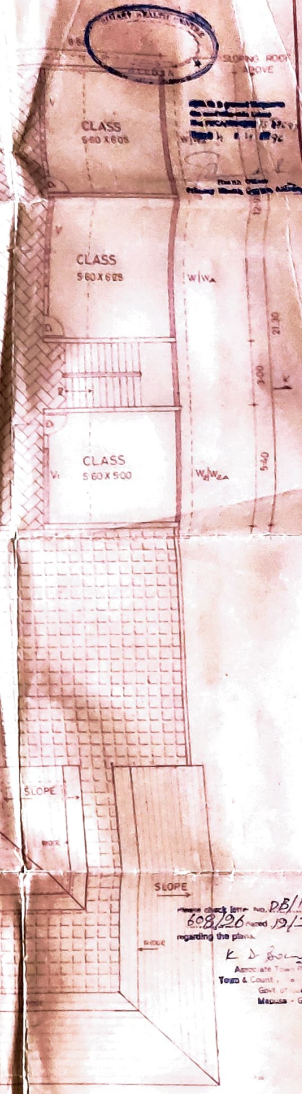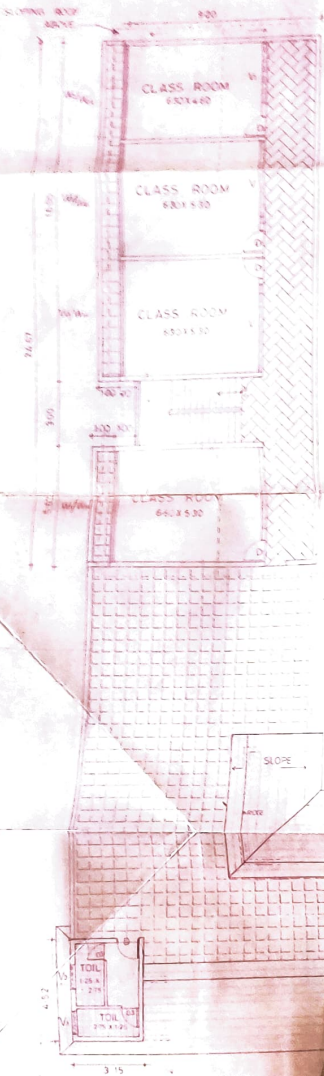

APPROVED LICENSE NUMBER 1977
 THE REGISTERED PROFESSIONAL ENGINEER
 No. 1977, State of Maharashtra
 Dated 10-8-96

*The drawing is issued
 in accordance with the provisions of
 the Maharashtra Act No. 25 of 1957
 and your undertaking dated 3-8-96*



APPROVED LICENSE NUMBER 1185
 THE REGISTERED PROFESSIONAL ENGINEER
 No. 1185, State of Maharashtra
 Dated 13/3/94

Please check form no. DE/1185
 608/26 dated 13/3/94
 regarding the plan.

K. D. Golani
 Associate Professional Engineer
 Town & Country, 10, High Street,
 Goregaon, Mumbai - 400 032

SECOND FLOOR PLAN

PARTICULARS

PRABODHAN EDUCATION SOCIETY
 ALTO-PORVURIM, BARDEZ-GOA.

Prabhakar B. Patil
 Prabhakar B. Patil
 Prabhakar Education Society
 Prabhakar & Co.
 Prabhakar B. Patil
 Prabhakar Education Society
 Prabhakar & Co.
 Prabhakar B. Patil
 Prabhakar Education Society
 Prabhakar & Co.

ARCHITECTS/ENGINEERS:
 NEEVAM CONSULTANTS
 BAMBOLDA BLDG (P.F.)
 PORTALS, BARDEZ
 PHONE 220947

DRG NO: 04

SCALE: 1:50

DATE: 07.08.96

DRN BY: P. NARAYAN

CHK BY:

TITLE:
 SECOND FLOOR PLAN




Approved & licensed plan No. 109
 the No. of P.U. (Urban License) 3456-37
 Dated: 30.8.75
Prabh
 Serpanch

This license is issued as per the letter No. P.T/VPS-I/19697/97 dt. 25-8-96 and your undertaking dated 9-8-96.

Please check following DB/11.8.51
 6.8/96 dated 13/3/96
 regarding the plans.

R. D. Bencur
 Associate Town Planner
 Town & Country Planning Dept
 Govt. of Goa
 Mapusa - Goa
R. D. Bencur

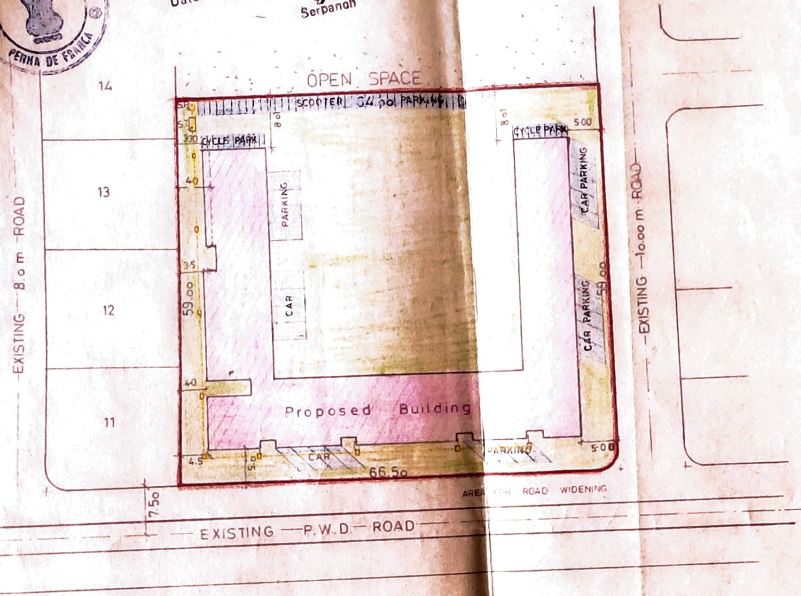

SITE PLAN

AREA STATEMENT

PLUT AREA	3850.00 M ²
FLOOR AREA :	
Ground Floor	1188.74 M ²
First Floor	1231.24 M ²
Second Floor	391.87 M ²
TOTAL	2811.85 M²
COVERED AREA	1231.24 M ²
PROPOSED COVERAGE	31.98% i.e. 1231.24 M ²
PERM. COVERAGE	33.0% i.e. 1270.50 M ²
PROPOSED F.A.R.	73.03% i.e. 2811.85 M ²
PERM. F.A.R.	80% i.e. 3080.00 M ²

Shankar
Prabh
 Chairman,
 Prabhodhan Education Society
 Parvati - Goa
 for owner

Sandesh K. Prabhu Chodnekar
 Th. Arch. (Boms)
 Reg. No. CA/92/1455A
 200/Arch/69/92

<u>PARTICULARS:</u> PRABODHAN EDUCATION SOCIETY ALTO. PORVORIM, BARDEZ - GOA	<u>ARCHITECTS / ENGINEERS:</u> NEEVH CONSULTANTS BAMBOLKAR BLDG. (F.F.), PORTAIS, PANAJI GOA TEL: 220967	DRAWING NO. 01 JOB NO. 101/95 SCALE 1'500 DATE 11_01_96
	<u>TITLE:</u> SITE PLAN	CHECKED BY: Sd DRAWN BY: Venkat R